



Water Heater Check List

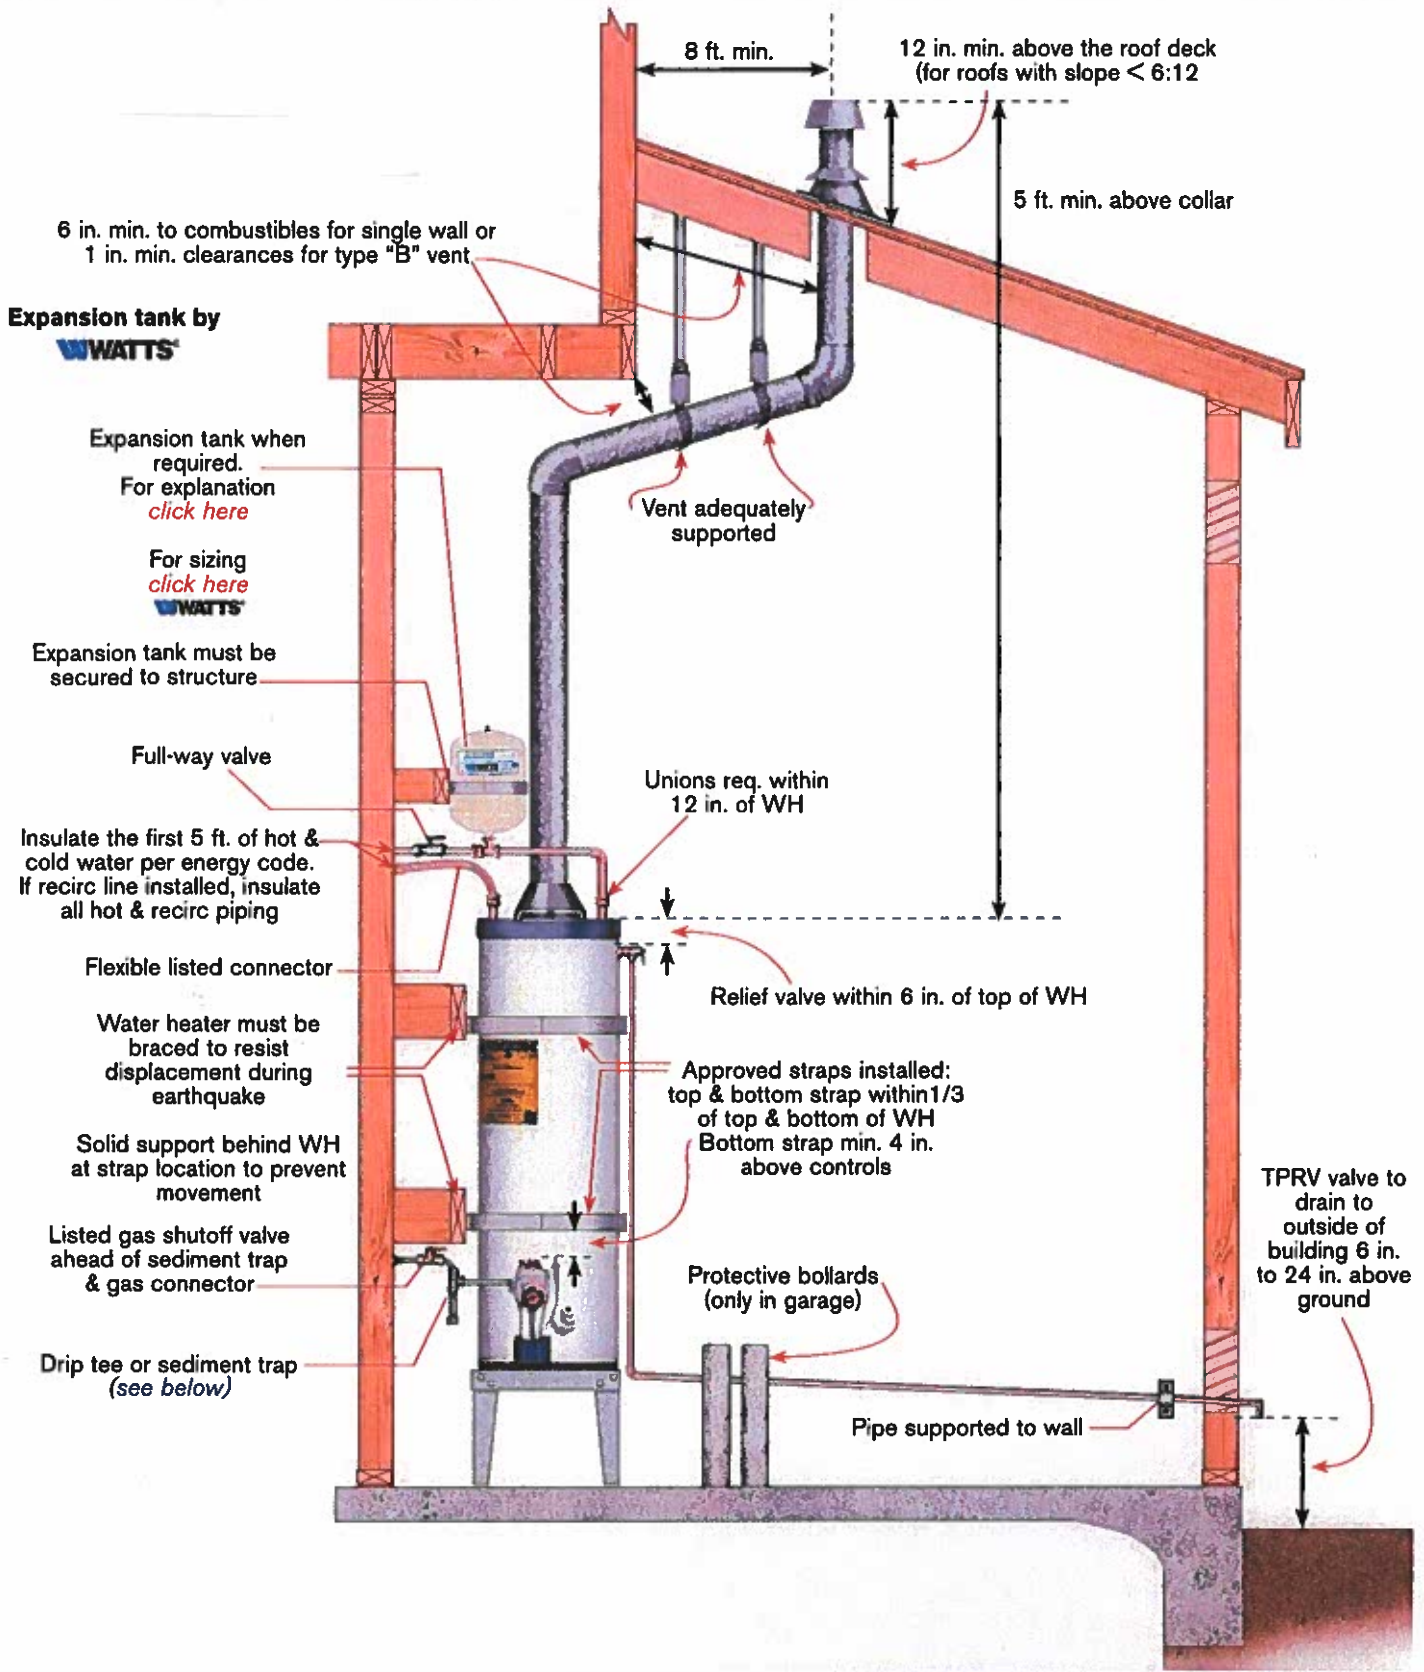


Water Heater Checklist

Sediment Trap

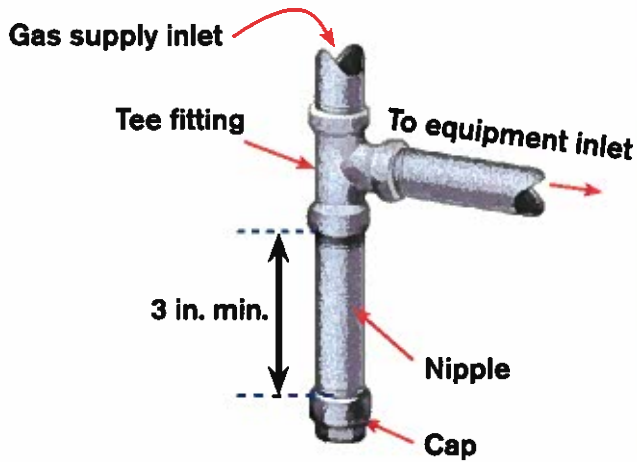


Sediment traps should be placed as close as possible to appliance inlets.

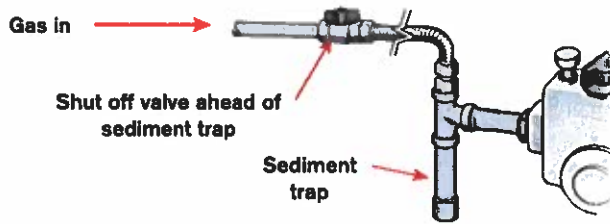


Chimney & Vent Terminations

Gas B vent >12 in. diameter or chimney for oil-burning appliance

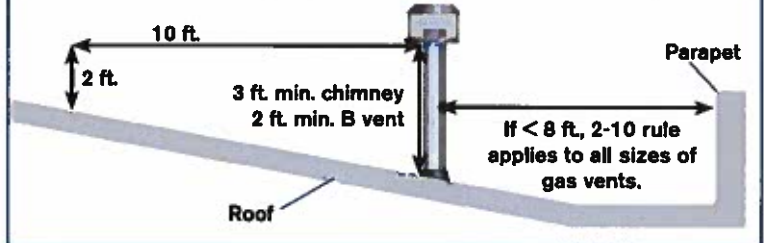

B Vent Termination

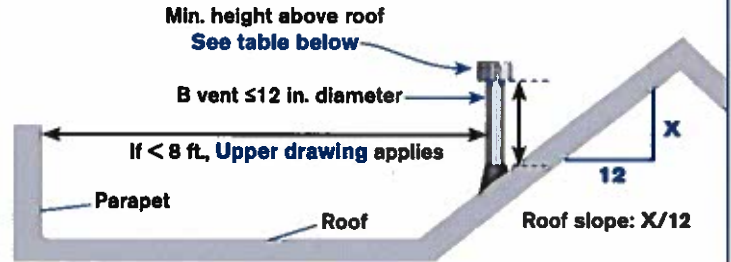

B VENT TERMINATION HEIGHT

Roof Slope	Min. Height (ft.)	Roof Slope	Min. Height (ft.)
Flat to 6/12	1	>11/12 to 12/12	4
>6/12 to 7/12	1¼	>12/12 to 14/12	5
>7/12 to 8/12	1½	>14/12 to 16/12	6
>8/12 to 9/12	2	>16/12 to 18/12	7
>9/12 to 10/12	2½	>18/12 to 20/12	7½
>10/12 to 11/12	3¼	>20/12 to 21/12	8

TYPICAL GAS CONNECTOR FLOW CAPACITY (BTUs NATURAL GAS)

Size	12"	18"	24"	30"	36"	48"	60"	72"
3/4"	290,900	290,900	290,900	270,500	255,900	215,000	197,400	173,900
1/2"	180,000	164,200	150,000	136,000	125,000	106,000	93,200	86,000
3/8"	102,000	93,100	85,000	77,100	71,100	60,500	53,200	49,100
1/4"	48,000	43,800	40,000	36,400	33,400	28,300	24,900	23,100